




GUAL 1 PENDENT E : 1/50

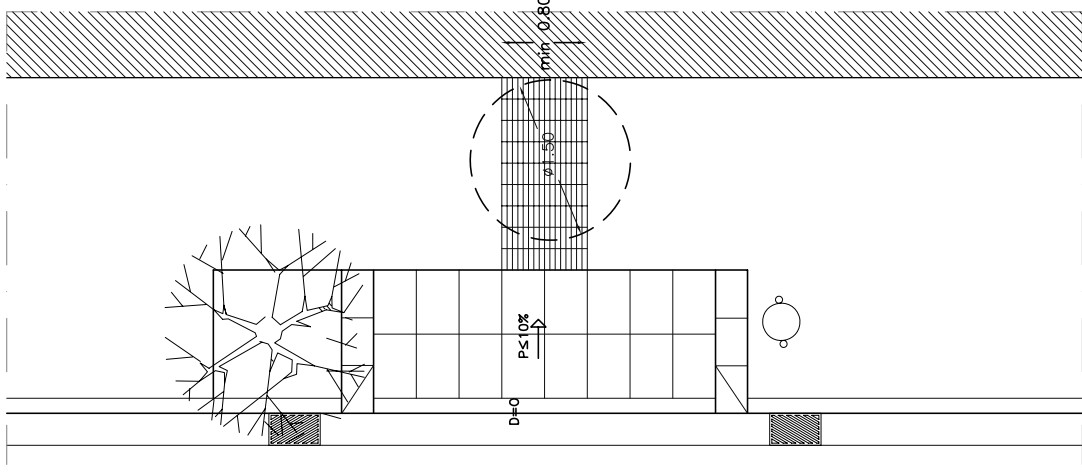


GUAL AMB ILLETA, E : 1/50

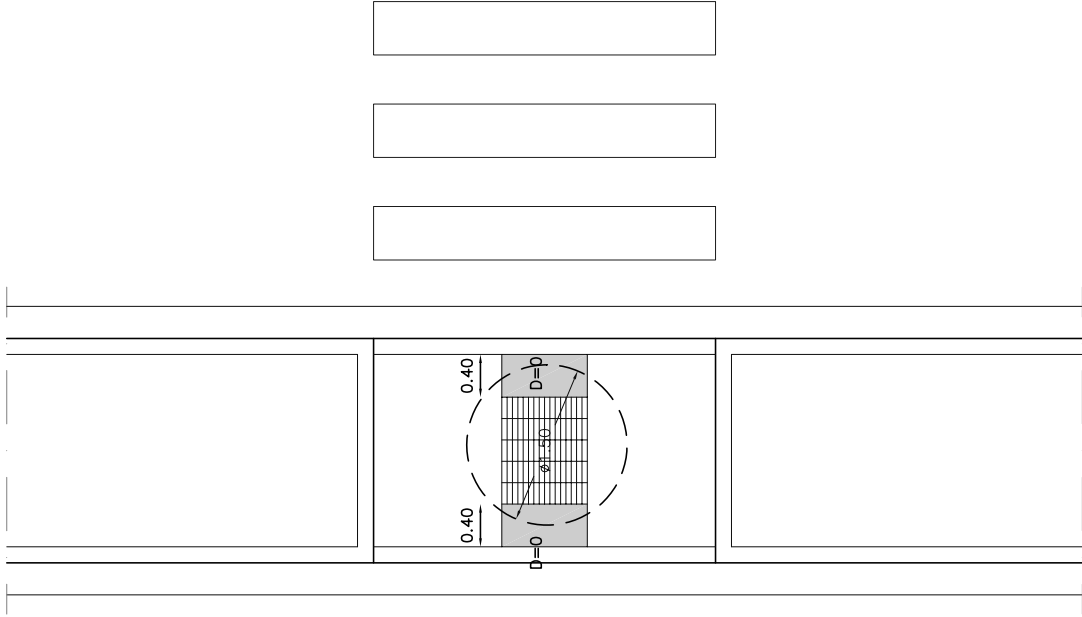


GUAL 1 PENDENT E : 1/50

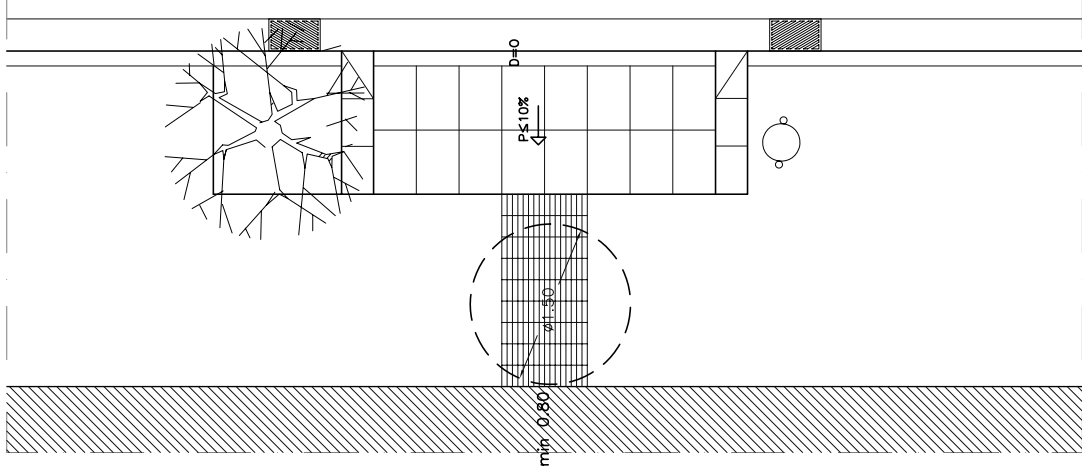



GUAL REBAIX TOTAL CANTONADA - 2 PENDENTS E : 1/50

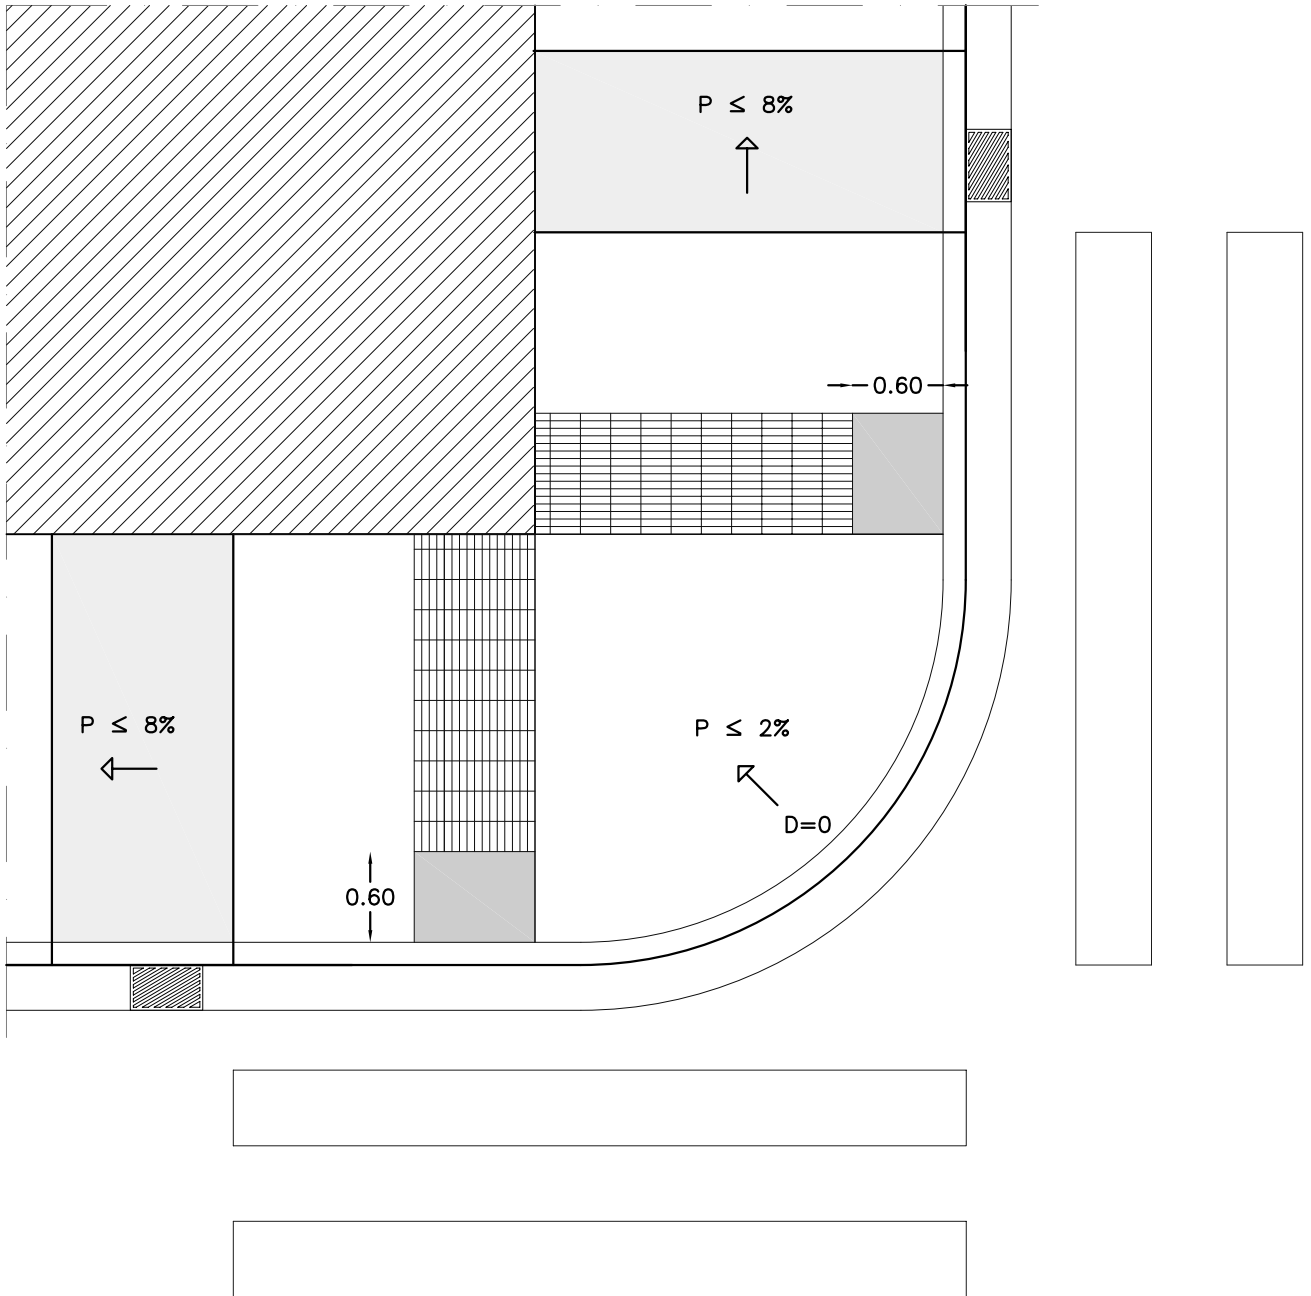



GUAL REBAIX TOTAL CANTONADA - 2 PENDENTS E : 1/50

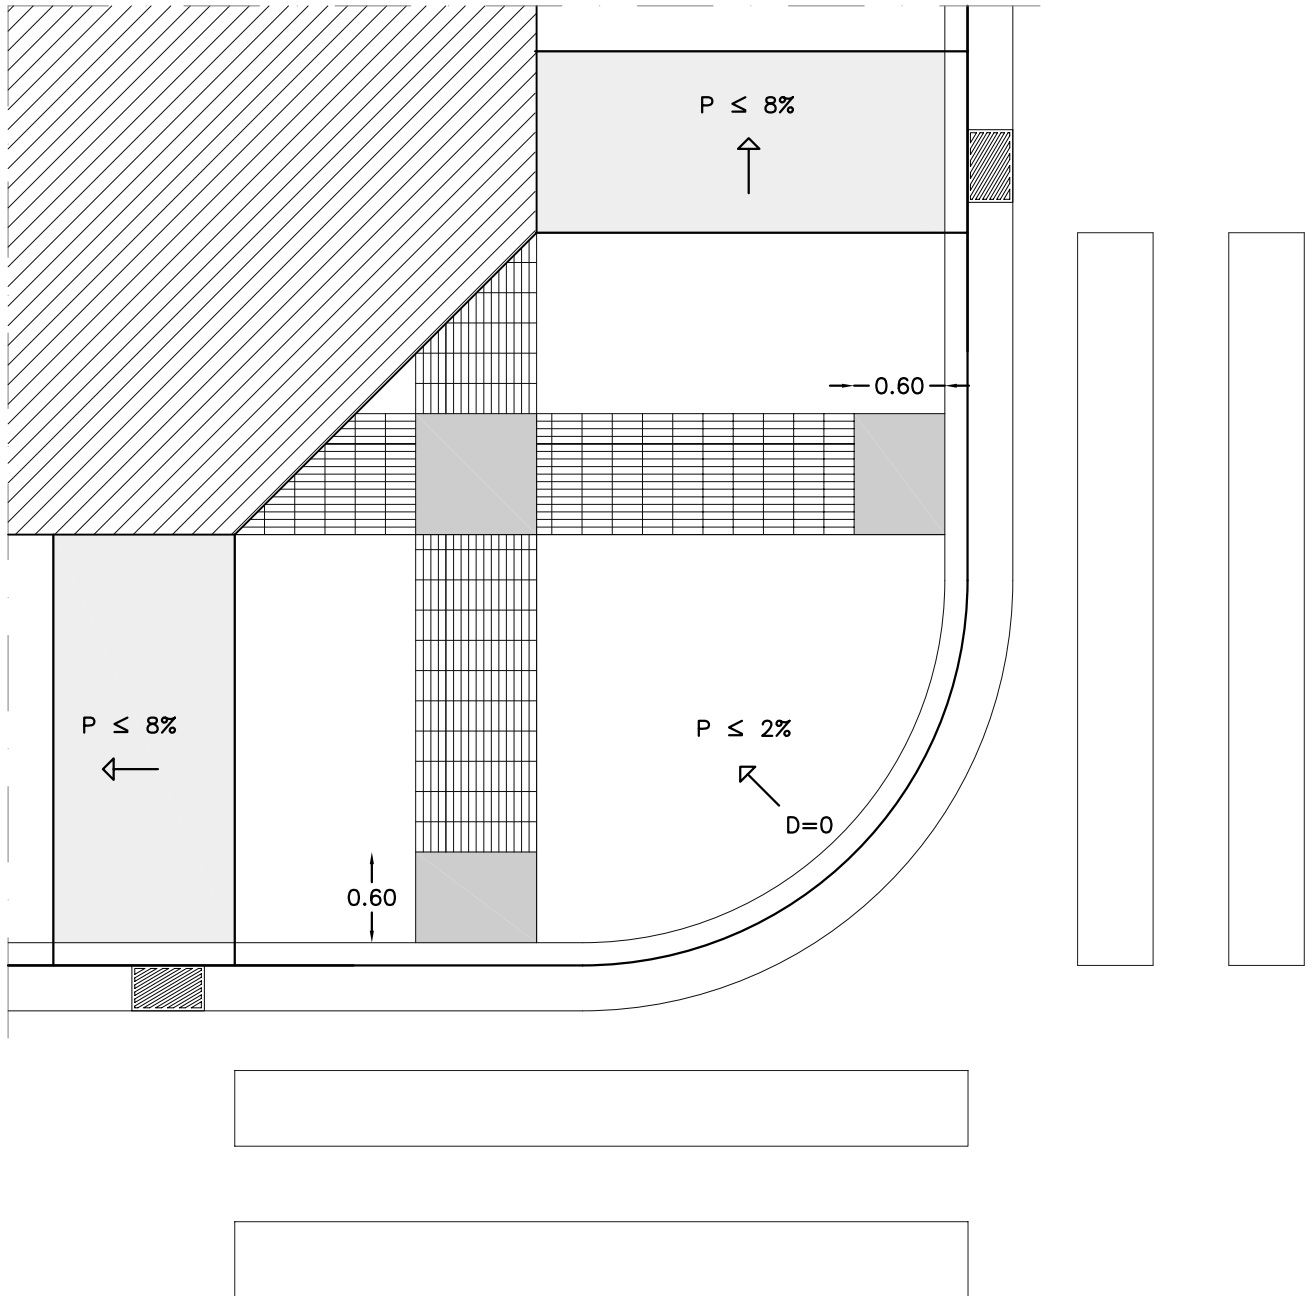

GUAL REBAIX VORERA - 2 PENDENTS E : 1/50

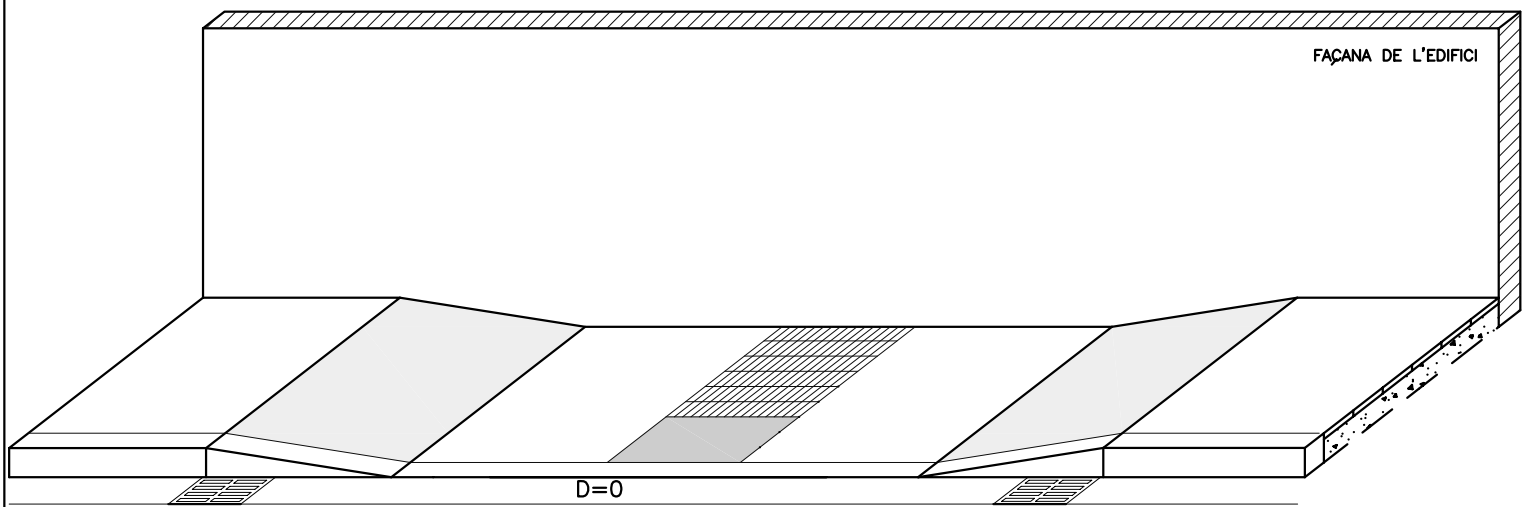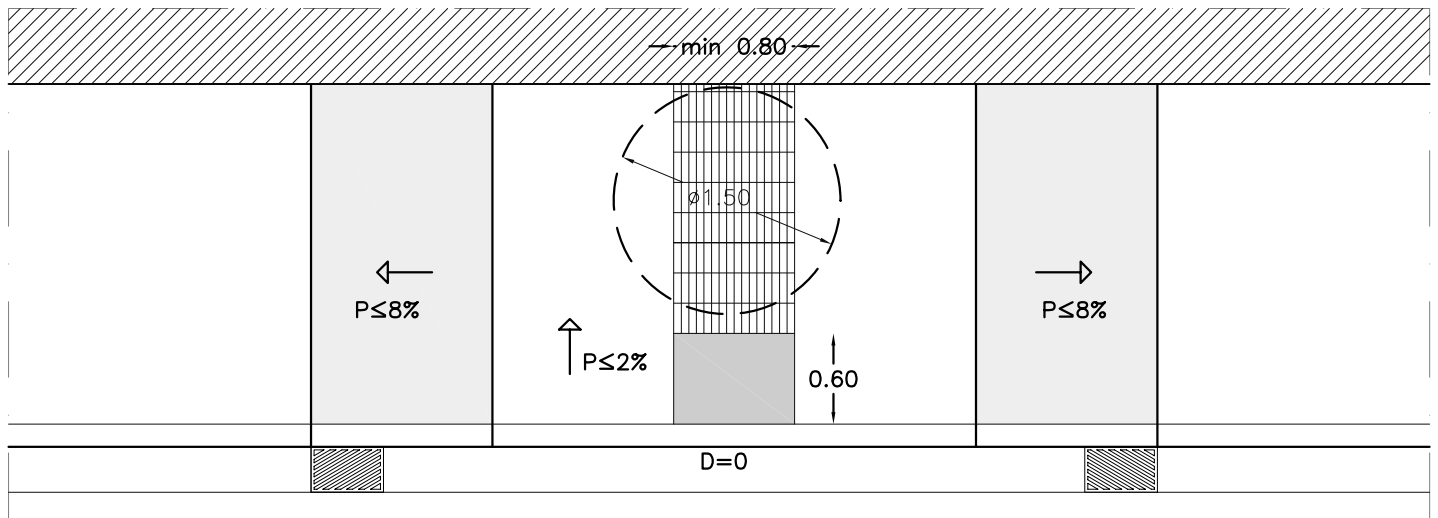

PERSPECTIVA

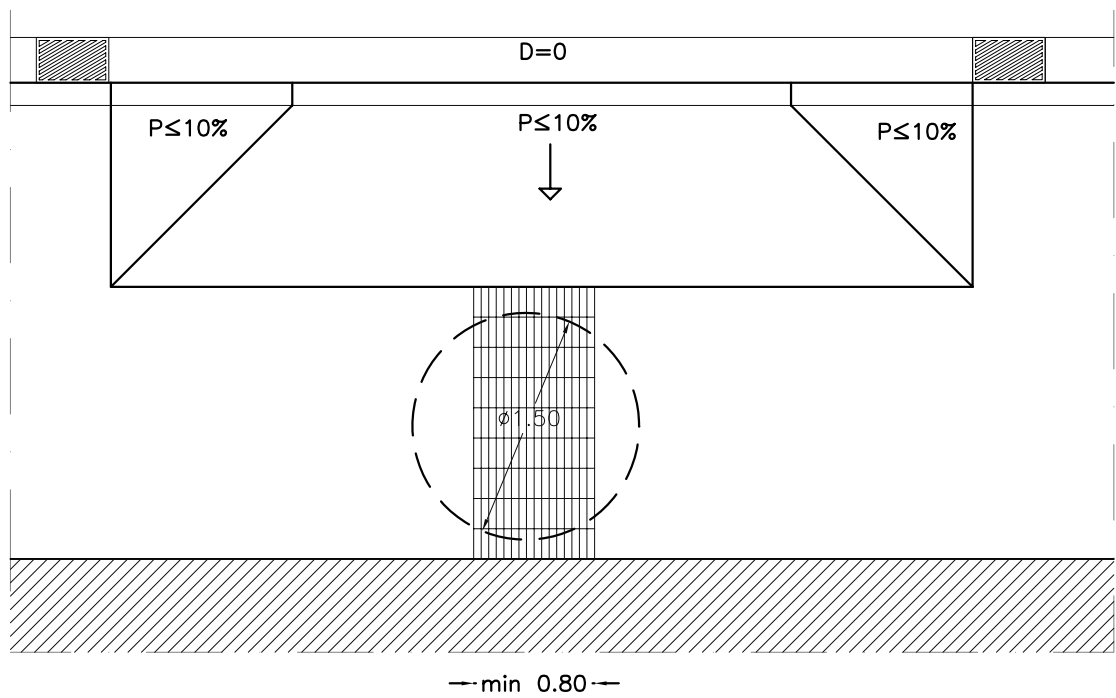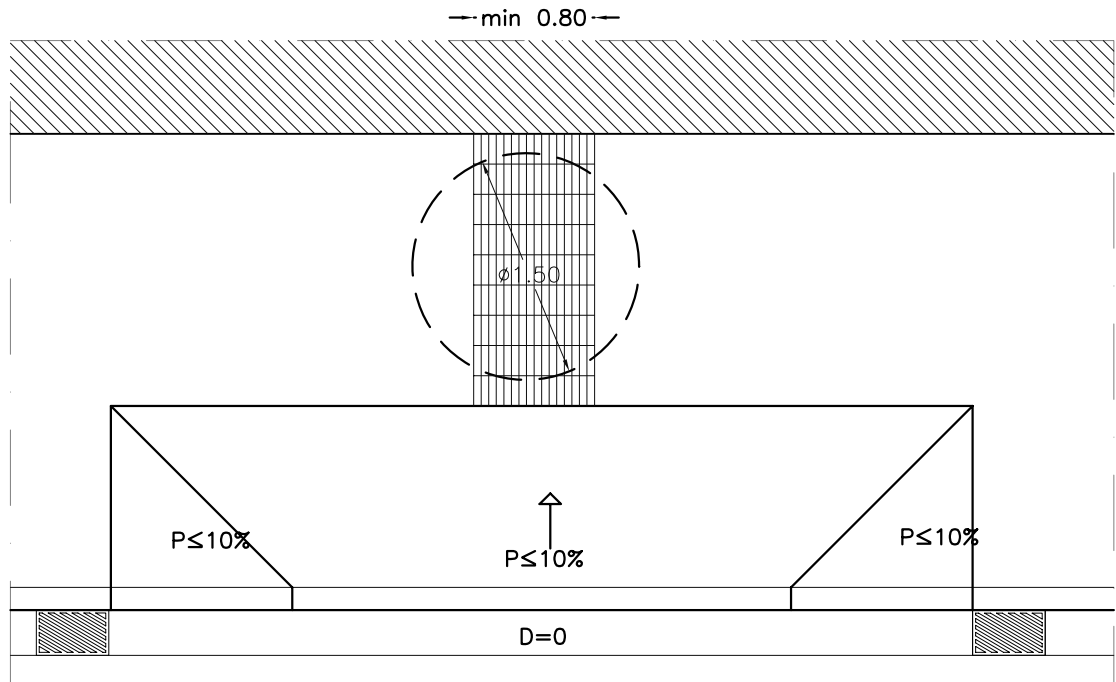

PLATAFORMA A NIVELL DE LA VORERA, E : 1/50

